

GENERAL NOTES

- All works proposed shall be conducted in accordance with the related H&S and CDM regulations. Where doubt arises over any aspect of safety, consult Inspire Architects.
- Should any discrepancy be found on this drawing or related project information then the matter should be brought to the attention of Inspire Architects for resolution as soon as possible.
- This drawing may be based on a measured survey or Ordnance Survey information. Do not scale from this drawing unless for planning purposes.
- All dimensions are in millimetres unless otherwise stated. Do not scale from this drawing. All information and layouts detailed on this drawing are subject to site dimension checks.
- Copyright - All Inspire Architects drawings are the property and copyright of Sophem Limited and are not to be used for any purpose without prior written agreement.

NOTES

- Survey information taken directly from drawings issued on December 2021 by AP Land Surveys.
- Inspire Architects are not responsible for the design of the plant equipment identified on this drawing.

LEGEND

- Application Boundary
- Proposed Roads
- Proposed Plant / Buildings
- Proposed Rain Gardens
- Proposed Brown Biodiverse Roof
- Proposed Permeable Paving
- Proposed Gravel Catchpit
- Proposed Paving slabs
- Proposed Gravel
- Water
- OWS (Oil Water Separation)

Revision	Drawn	Checked	Date
P7	CH	NC	11.08.2023
P6	CH	NC	09.08.2023
P5	CH	NC	25.07.2023
P4	CH	NC	17.07.2023
P3	CH	NC	13.07.2023
P2	CH	NC	30.06.2023
P1	CH	NC	23.06.2023
DRAFT	CH	NC	19.06.2023



PROJECT NAME
Project Dragon - Sustainable Aviation Fuel (SAF) Production Facility

CLIENT
LanzaTech UK Limited

SHEET NAME
Proposed PDZ Layout - External Surface Finishes

SHEET SIZE
A1

SCALE
1: 1000 @ A1


STATUS CODE
S2

STATUS
PLANNING

REVISION DATE
11.08.2023

REVISION
P7

DRAWING NUMBER
2143.01-IA-ZZ-ST-DR-A-0216

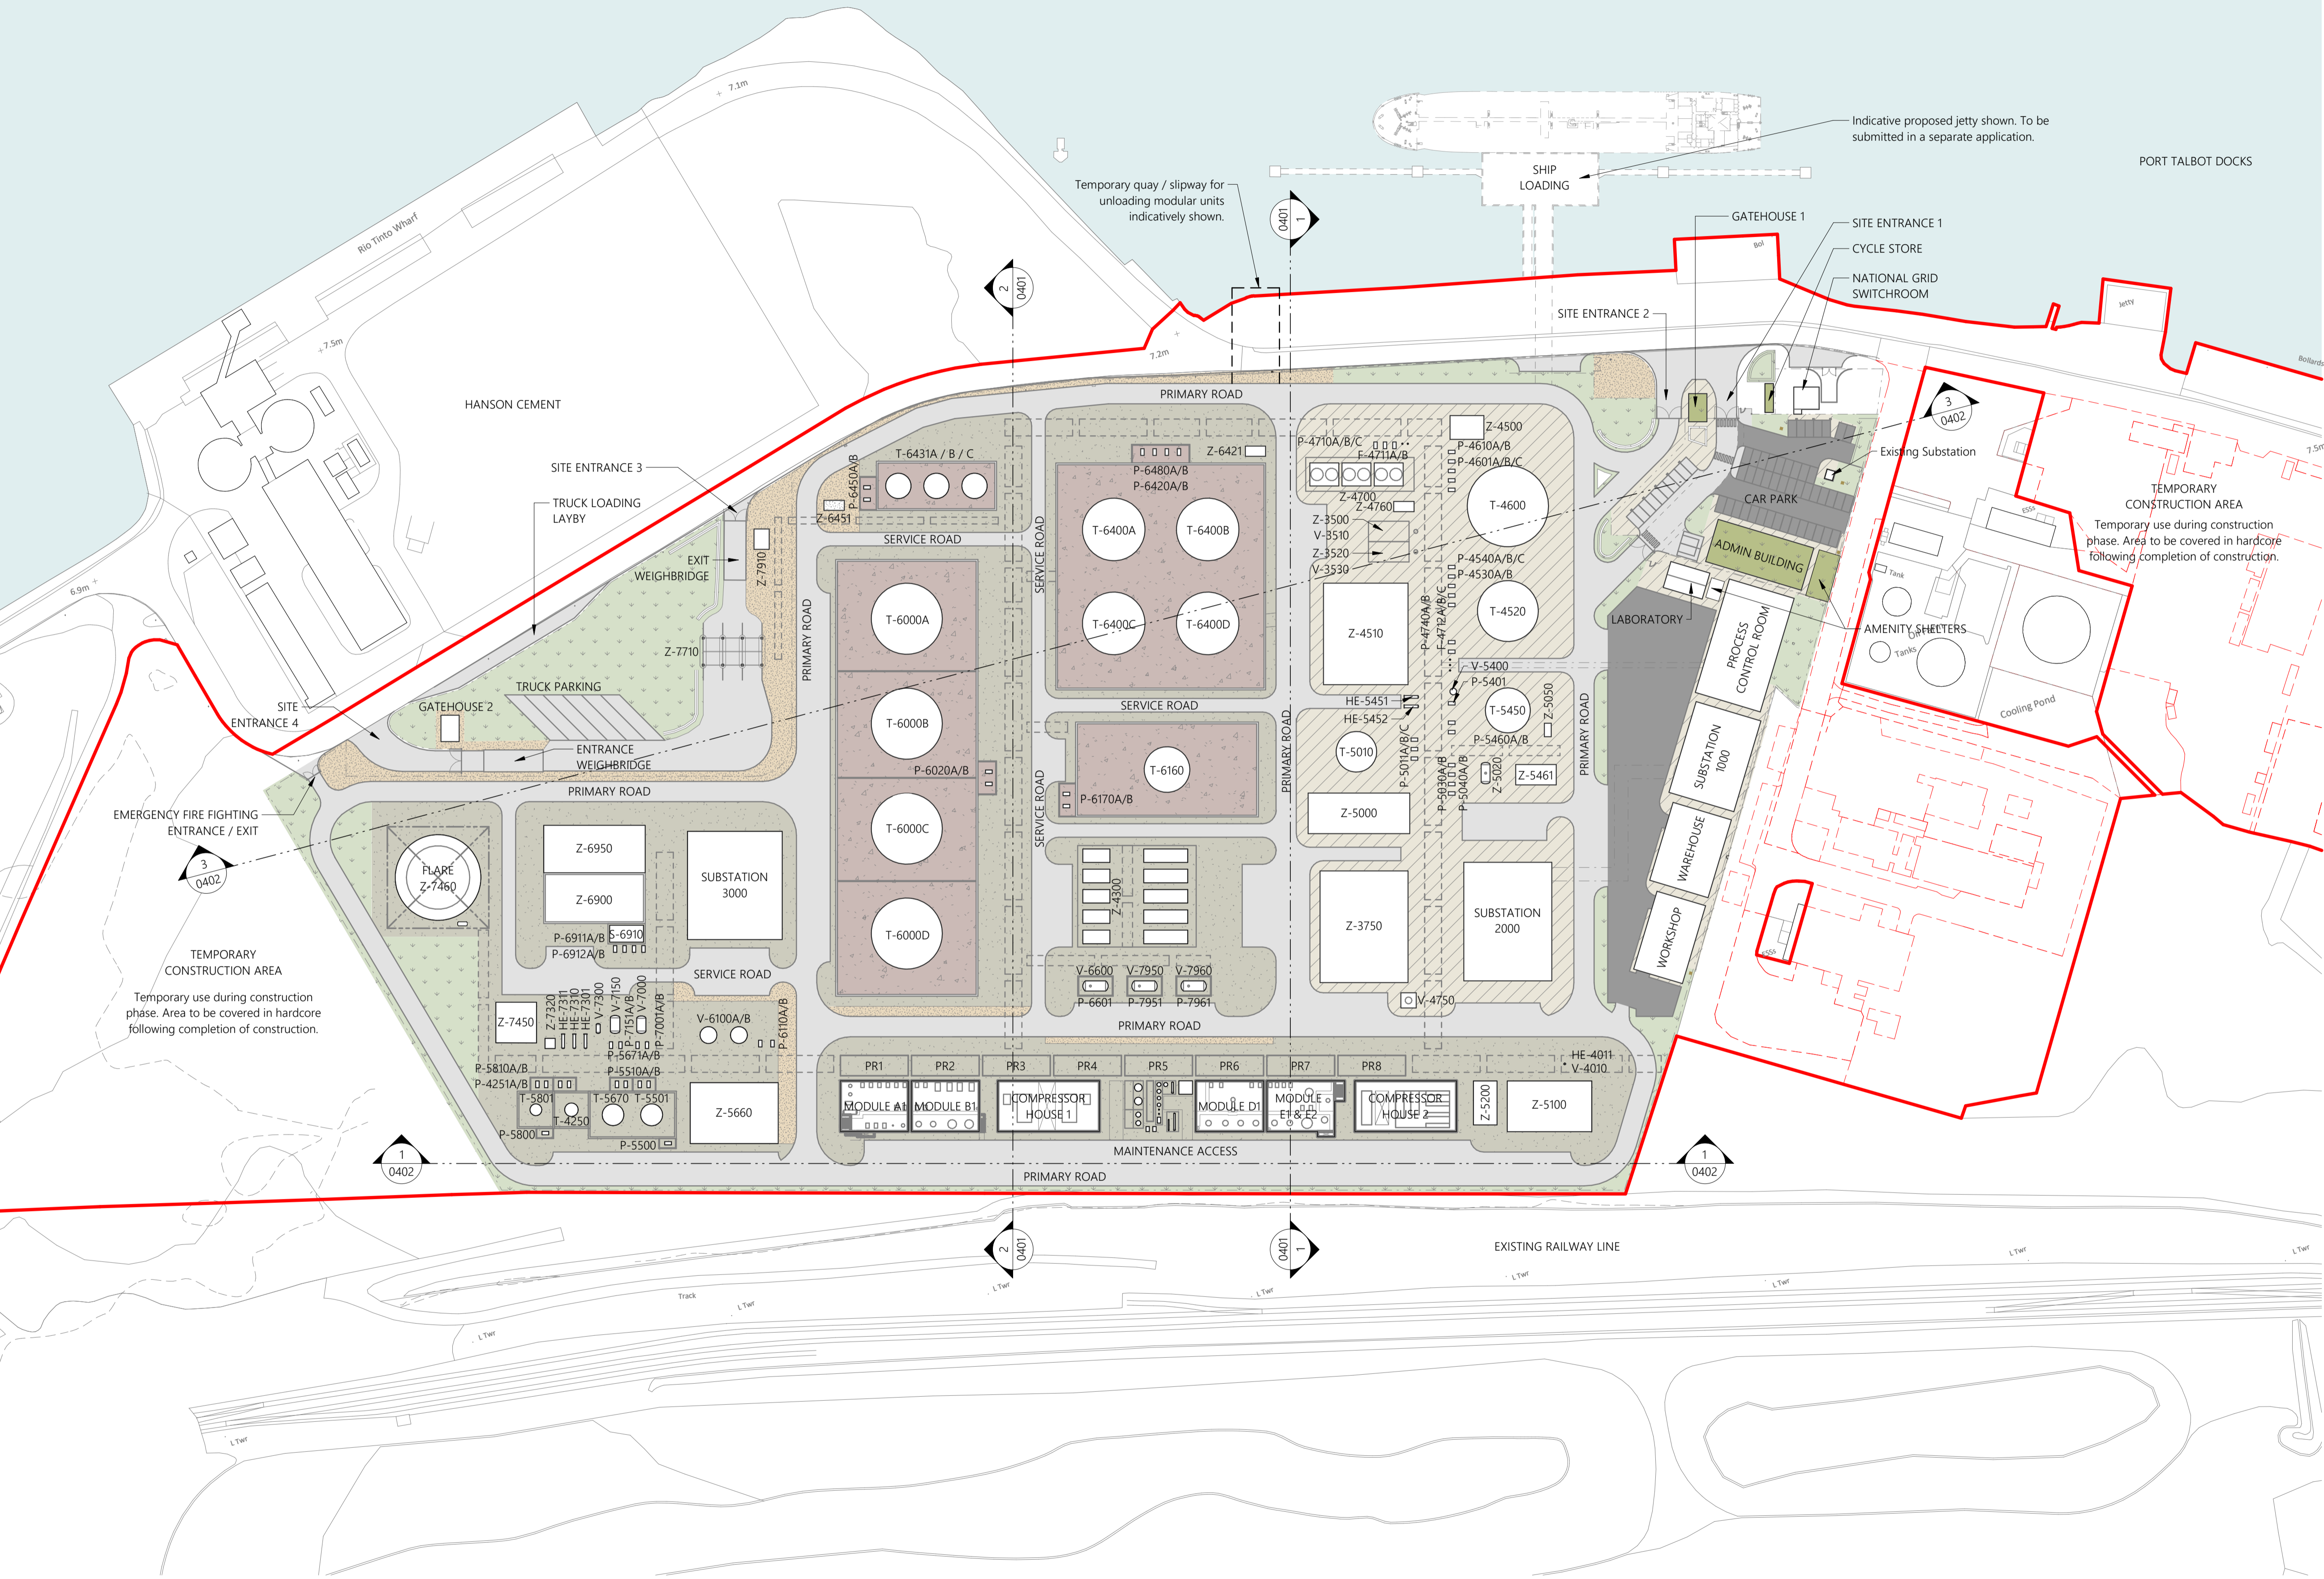

1 Proposed External Surface Site Plan
1: 1000