

- GENERAL NOTES**
- All works proposed shall be conducted in accordance with the related H&S and CDM regulations. Where doubt arises over any aspect of safety, consult Inspire Architects.
 - Should any discrepancy be found on this drawing or related project information then the matter should be brought to the attention of Inspire Architects for resolution as soon as possible.
 - This drawing may be based on a measured survey or Ordnance Survey information. Do not scale from this drawing unless for planning purposes.
 - All dimensions are in millimetres unless otherwise stated. Do not scale from this drawing. All information and layouts detailed on this drawing are subject to site dimension checks.
 - Copyright - All Inspire Architects drawings are the property and copyright of Sophem Limited and are not to be used for any purpose without prior written agreement.

- NOTES**
- Survey information taken directly from drawings issued on December 2021 by AP Land Surveys.

- LEGEND**
- Application Boundary
 - Existing Buildings
 - Existing vegetation areas at time of survey in 2021

*LanzaTech Confidential,
 Proprietary and
 Commercially Sensitive*

P10	CH	NC	09.08.2023
P9	CH	NC	25.07.2023
P8	CH	NC	17.07.2023
P7	CH	NC	13.07.2023
P6	CH	NC	30.06.2023
P5	CH	NC	23.06.2023
P4	CH	NC	31.05.2023
DRAFT	CH	NC	26.04.2023
Revision	Drawn	Checked	Date



PROJECT NAME
 Project Dragon - Sustainable Aviation Fuel (SAF) Production Facility


CLIENT
 LanzaTech UK Limited

SHEET NAME
 Existing Site Key Plan

SHEET SIZE A1 **SCALE** 1:2500 @ A1
STATUS CODE S2 **STATUS** PLANNING


REVISION DATE 09.08.2023 **REVISION** P10

DRAWING NUMBER
 2143.01-IA-ZZ-ST-DR-A-0200

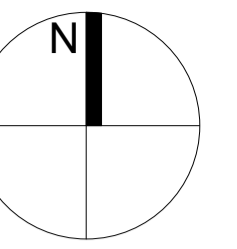

GENERAL NOTES

- All works proposed shall be conducted in accordance with the related H&S and CDM regulations. Where doubt arises over any aspect of safety, consult Inspire Architects.
- Should any discrepancy be found on this drawing or related project information then the matter should be brought to the attention of Inspire Architects for resolution as soon as possible.
- This drawing may be based on a measured survey or Ordnance Survey information. Do not scale from this drawing unless for planning purposes.
- All dimensions are in millimetres unless otherwise stated. Do not scale from this drawing. All information and layouts detailed on this drawing are subject to site dimension checks.
- Copyright - All Inspire Architects drawings are the property and copyright of Sophem Limited and are not to be used for any purpose without prior written agreement.

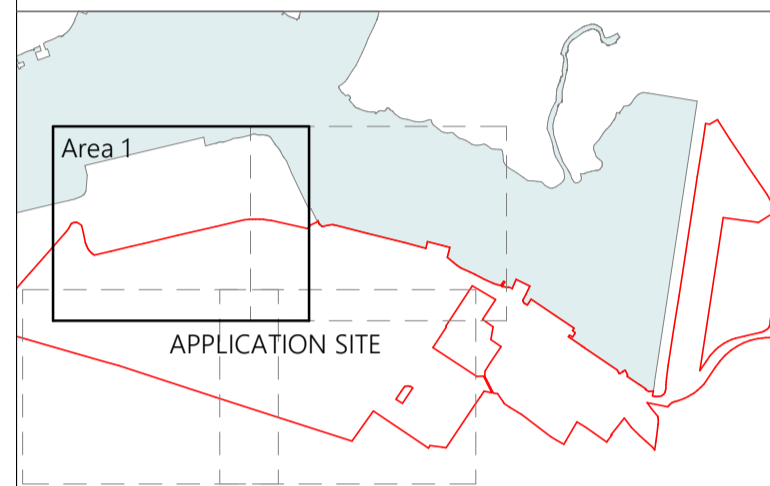

NOTES

- Survey information taken directly from drawings issued on December 2021 by AP Land Surveys.

LEGEND

- Application Boundary
- Existing Buildings
- Existing vegetation areas at time of survey in 2021
- +8.00 m Existing site level

P8	CH	NC	09.08.2023
P7	CH	NC	25.07.2023
P6	CH	NC	17.07.2023
P5	CH	NC	13.07.2023
P4	CH	NC	30.06.2023
P3	CH	NC	23.06.2023
P2	CH	NC	31.05.2023
P1	CH	NC	30.03.2023
Revision	Drawn	Checked	Date



PROJECT NAME

Project Dragon - Sustainable Aviation Fuel (SAF) Production Facility

CLIENT

LanzaTech UK Limited

SHEET NAME

Existing Site Plan (Area 1)

SHEET SIZE

A1

SCALE

1:500 @ A1

STATUS CODE

S2

STATUS

PLANNING

REVISION DATE

09.08.2023

REVISION

P8

DRAWING NUMBER

2143.01-IA-ZZ-ST-DR-A-0201

PORT TALBOT DOCKS

Rio Tinto Wharf

HANSON CEMENT

Area 2 - refer to drawing 0202

6.9m +

+7.5m

+7.1m



+7.63 m

7.2m

+7.94 m


7.17 m

+8.10 m

+8.18 m



+7.79 m

 

Area 3 - refer to drawing 0203

8.00 m

8.00 m

+7.93 m


Pond

APPLICATION SITE

Hardstanding


9.00 m

9.28m

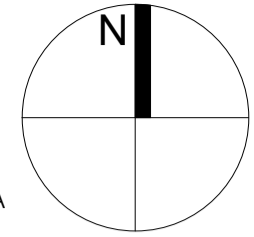

GENERAL NOTES

- All works proposed shall be conducted in accordance with the related H&S and CDM regulations. Where doubt arises over any aspect of safety, consult Inspire Architects.
- Should any discrepancy be found on this drawing or related project information then the matter should be brought to the attention of Inspire Architects for resolution as soon as possible.
- This drawing may be based on a measured survey or Ordnance Survey information. Do not scale from this drawing unless for planning purposes.
- All dimensions are in millimetres unless otherwise stated. Do not scale from this drawing. All information and layouts detailed on this drawing are subject to site dimension checks.
- Copyright - All Inspire Architects drawings are the property and copyright of Sophem Limited and are not to be used for any purpose without prior written agreement.

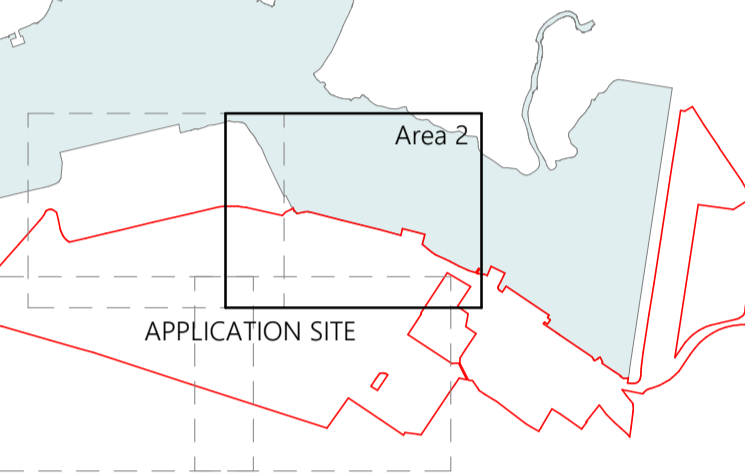

NOTES

- Survey information taken directly from drawings issued on December 2021 by AP Land Surveys.

LEGEND

- Application Boundary
- Existing Buildings
- Existing vegetation areas at time of survey in 2021
- +8.00 m Existing site level

Revision	Drawn	Checked	Date
P8	CH	NC	09.08.2023
P7	CH	NC	25.07.2023
P6	CH	NC	17.07.2023
P5	CH	NC	13.07.2023
P4	CH	NC	30.06.2023
P3	CH	NC	23.06.2023
P2	CH	NC	31.05.2023
P1	CH	NC	30.03.2023



PROJECT NAME
Project Dragon - Sustainable Aviation Fuel (SAF) Production Facility


CLIENT
LanzaTech UK Limited

SHEET NAME
Existing Site Plan (Area 2)

SHEET SIZE A1 SCALE 1:500 @ A1
STATUS CODE S2 STATUS PLANNING

REVISION DATE 09.08.2023 REVISION P8


DRAWING NUMBER
2143.01-IA-ZZ-ST-DR-A-0202

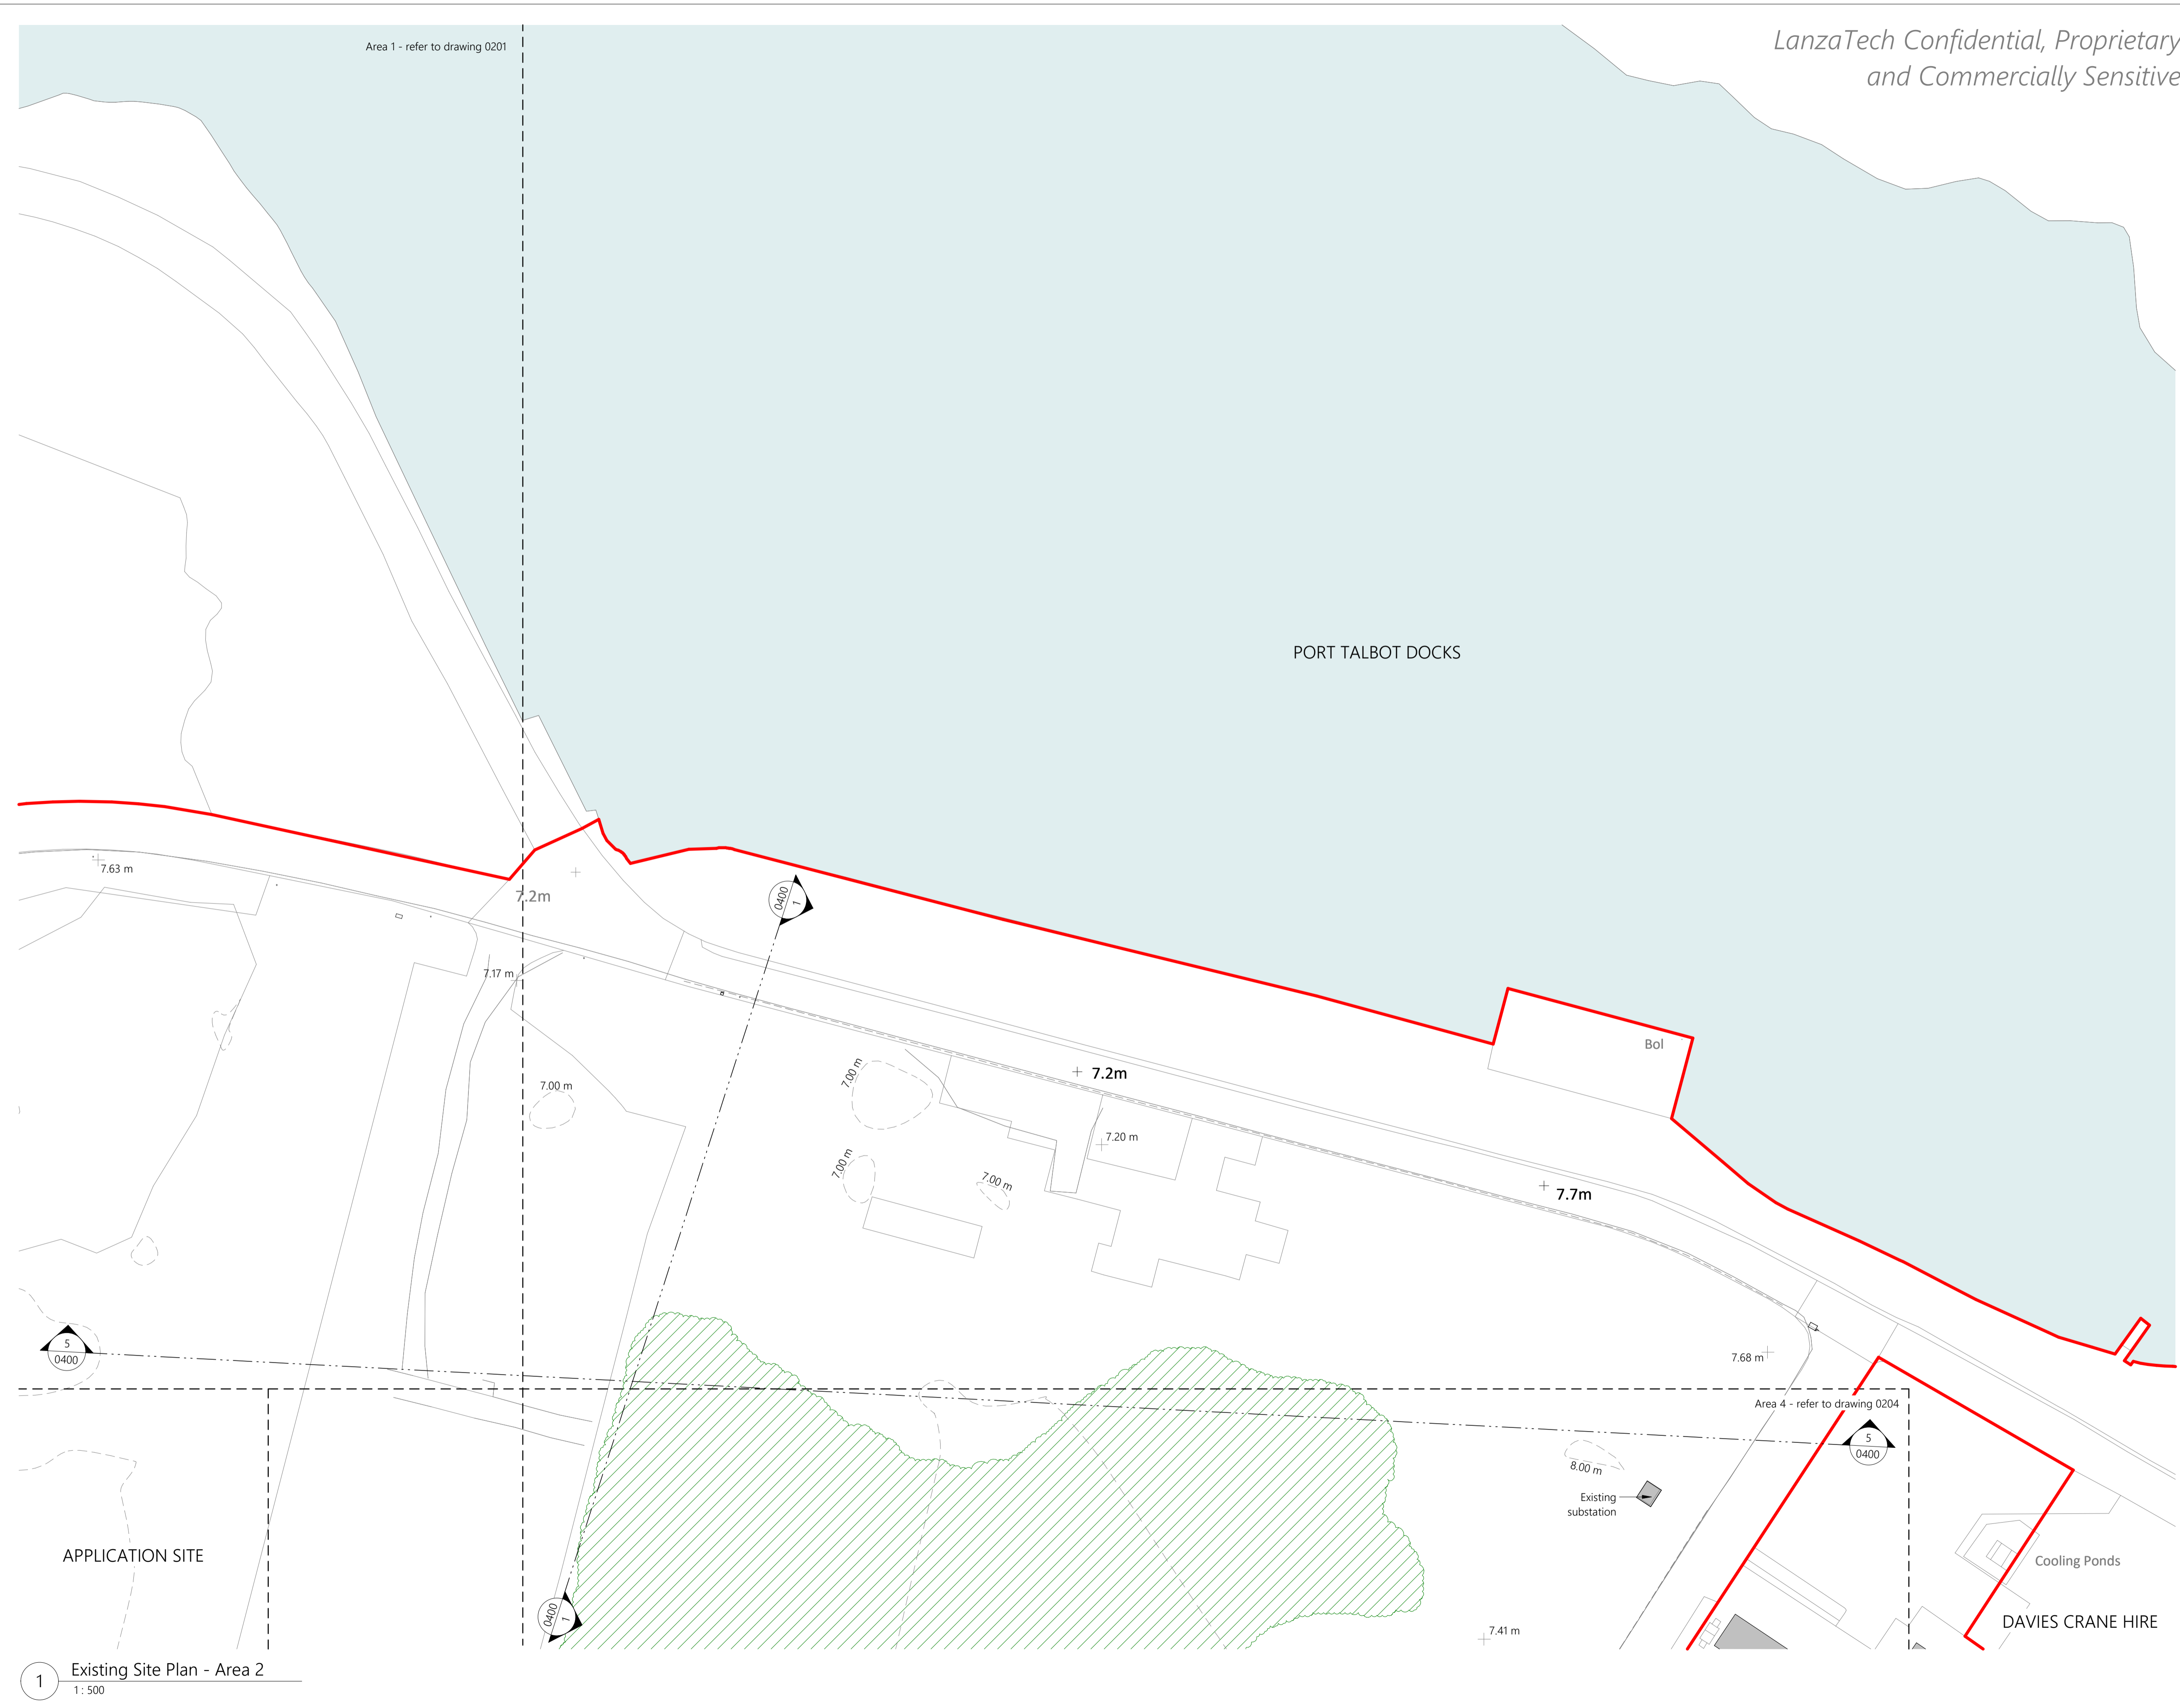

1 Existing Site Plan - Area 2
1:500

LanzaTech Confidential, Proprietary
and Commercially Sensitive

(c) 2023 Sophem Limited
info@inspirearchitects.co.uk
www.inspirearchitects.co.uk

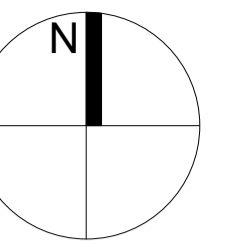


Sophem Limited t/a Inspire Architects
Heywood House, Heywood. BA13 4NA
01749 605006



GENERAL NOTES

- All works proposed shall be conducted in accordance with the related H&S and CDM regulations. Where doubt arises over any aspect of safety, consult Inspire Architects.
- Should any discrepancy be found on this drawing or related project information then the matter should be brought to the attention of Inspire Architects for resolution as soon as possible.
- This drawing may be based on a measured survey or Ordnance Survey information. Do not scale from this drawing unless for planning purposes.
- All dimensions are in millimetres unless otherwise stated. Do not scale from this drawing. All information and layouts detailed on this drawing are subject to site dimension checks.
- Copyright - All Inspire Architects drawings are the property and copyright of Sophem Limited and are not to be used for any purpose without prior written agreement.

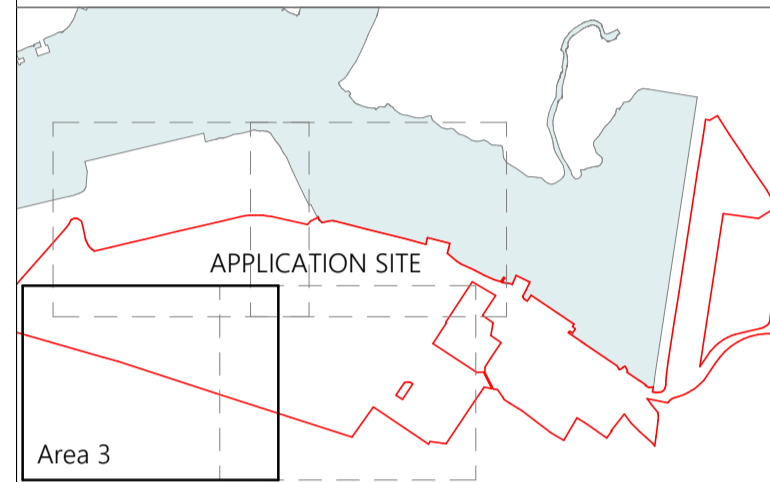

NOTES

- Survey information taken directly from drawings issued on December 2021 by AP Land Surveys.

LEGEND

- Application Boundary
- Existing Buildings
- Existing vegetation areas at time of survey in 2021
- 8.00 m Existing site level

Revision	Drawn	Checked	Date
P8	CH	NC	09.08.2023
P7	CH	NC	25.07.2023
P6	CH	NC	17.07.2023
P5	CH	NC	13.07.2023
P4	CH	NC	30.06.2023
P3	CH	NC	23.06.2023
P2	CH	NC	31.05.2023
P1	CH	NC	30.03.2023



PROJECT NAME

Project Dragon - Sustainable Aviation Fuel (SAF) Production Facility

CLIENT

LanzaTech UK Limited

SHEET NAME

Existing Site Plan (Area 3)

SHEET SIZE

A1

SCALE

1 : 500 @ A1

STATUS CODE

S2

STATUS

PLANNING

REVISION DATE


09.08.2023

REVISION

P8


DRAWING NUMBER

2143.01-IA-ZZ-ST-DR-A-0203

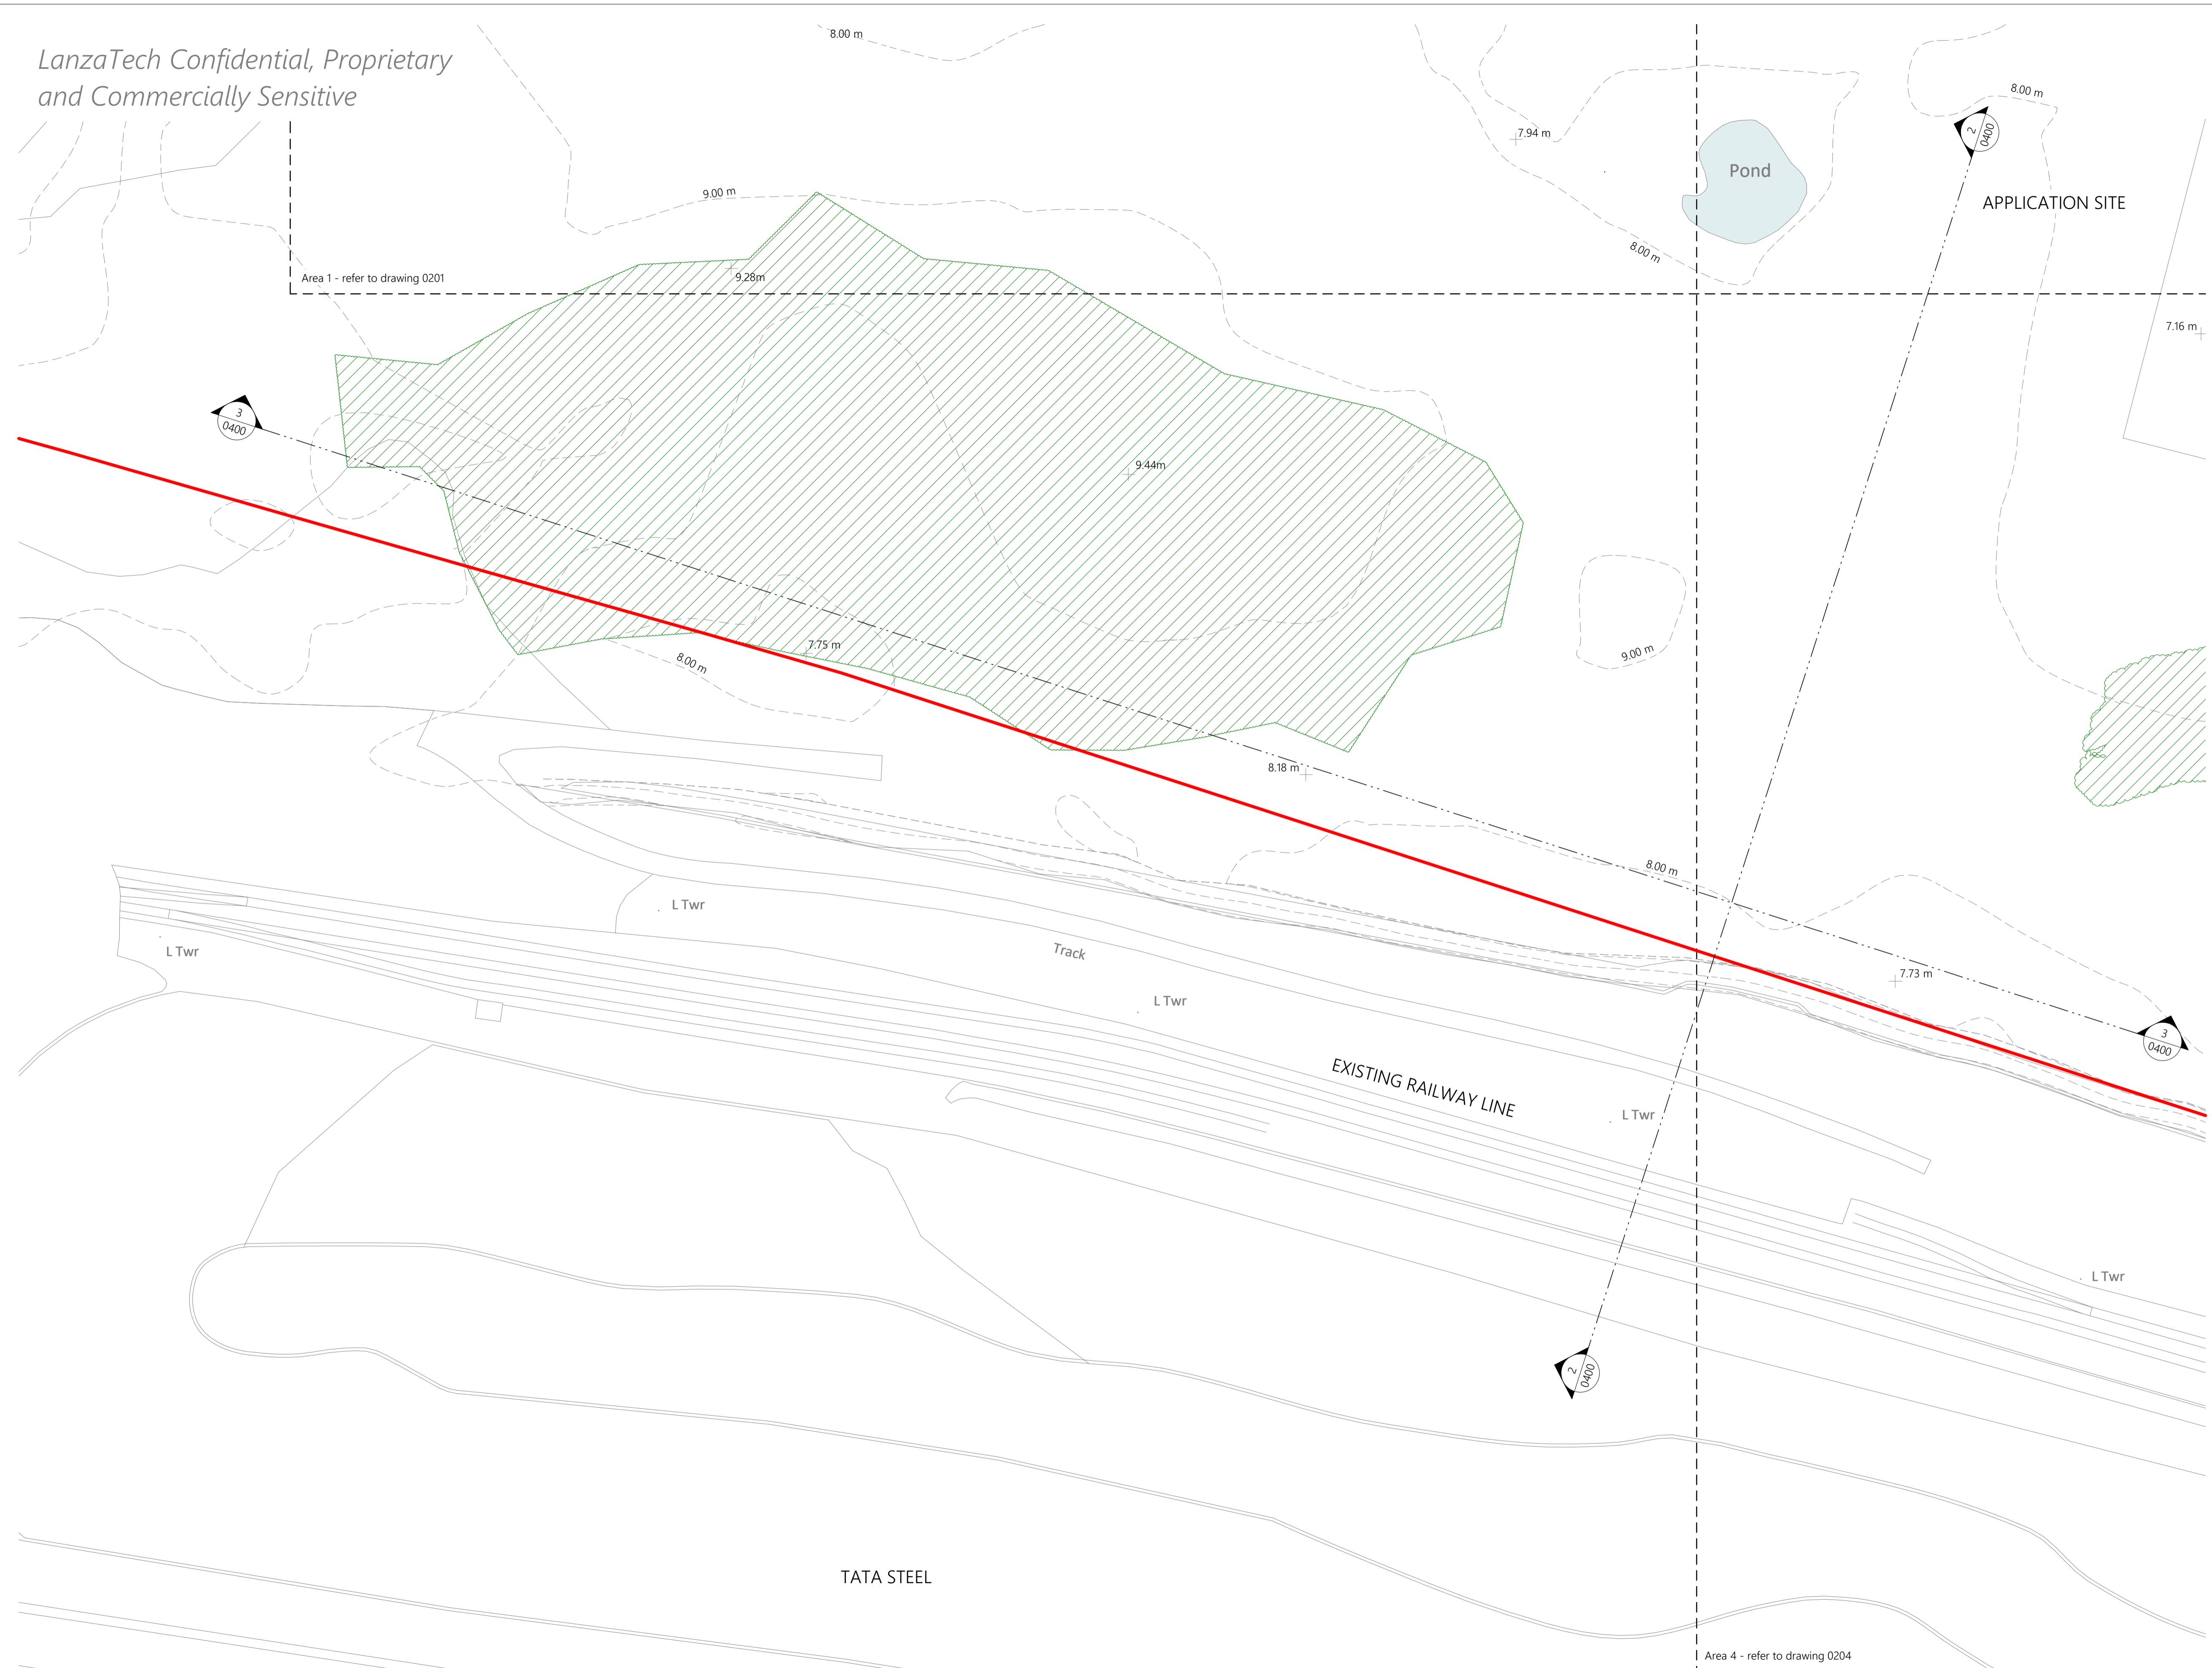


1 Existing Site Plan - Area 3
1 : 500

LanzaTech Confidential, Proprietary
and Commercially Sensitive

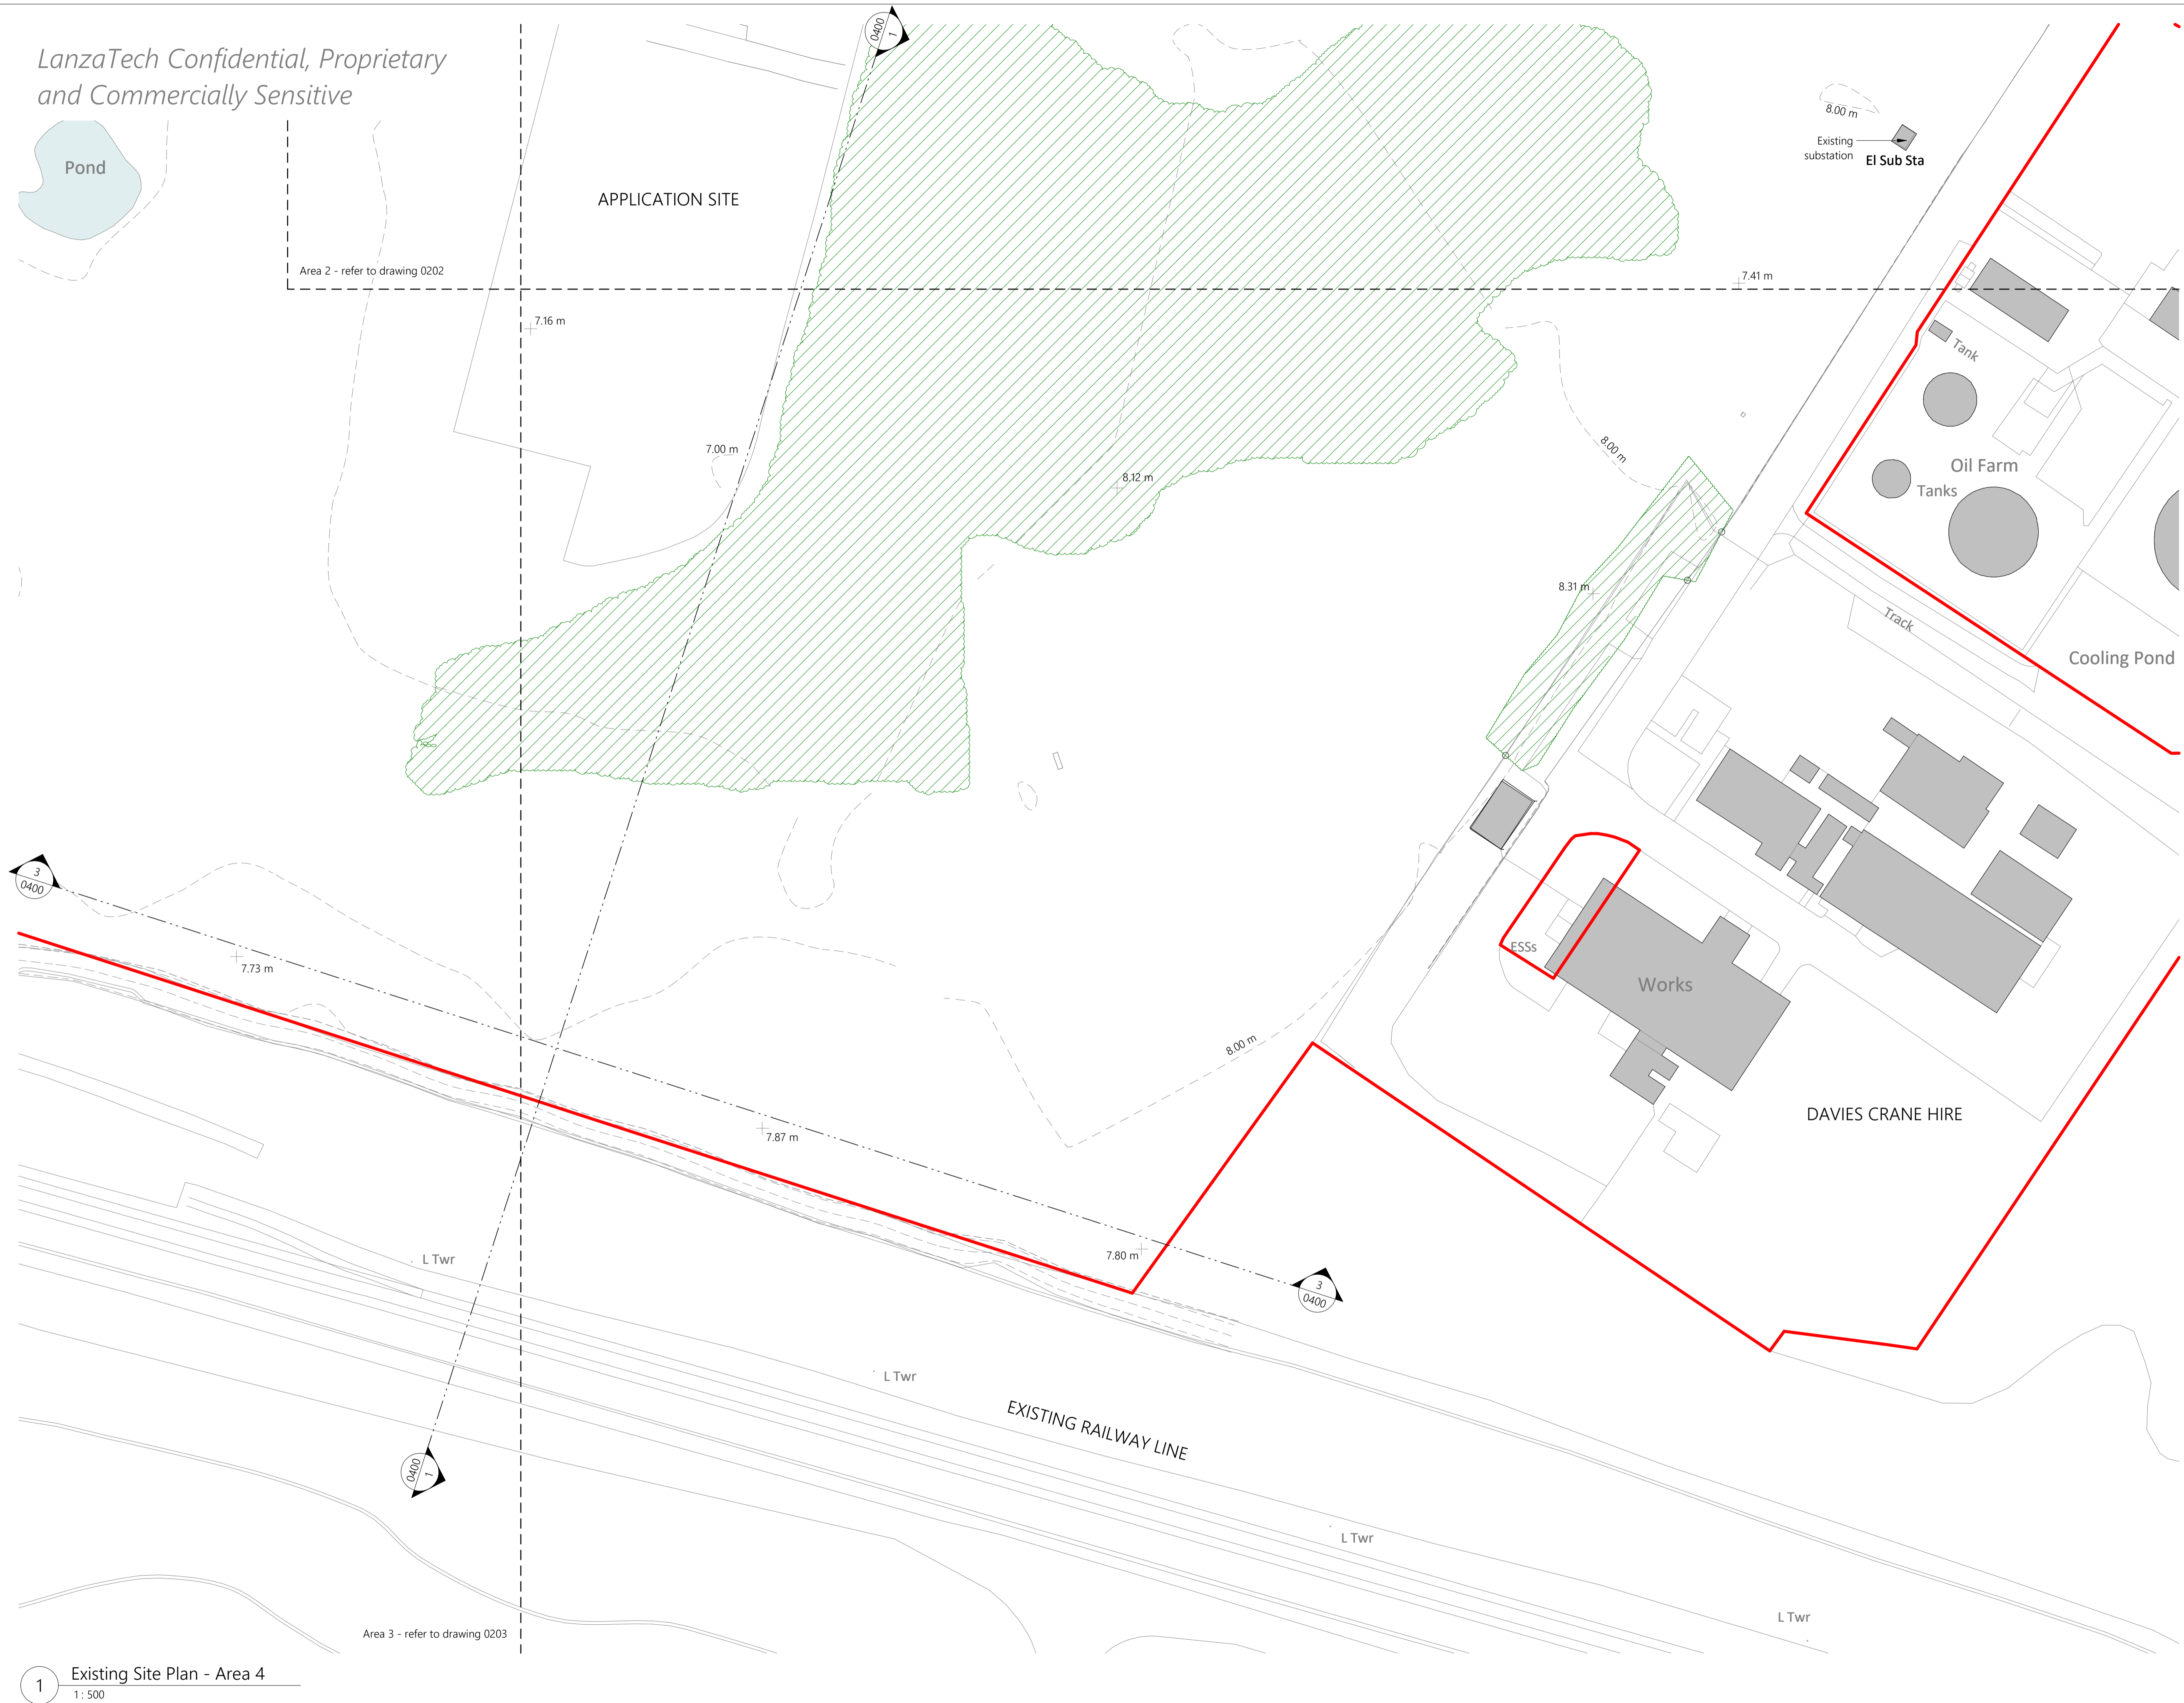


(c) 2023 Sophem Limited
info@inspirearchitects.co.uk
www.inspirearchitects.co.uk

Sophem Limited t/a Inspire Architects
Heywood House, Heywood. BA13 4NA
01749 605006

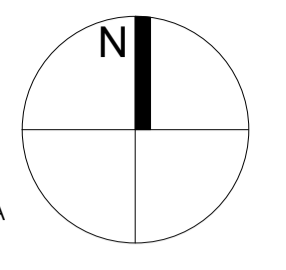

0m 10m 20m 30m 40m 50m

- GENERAL NOTES**
- All works proposed shall be conducted in accordance with the related H&S and CDM regulations. Where doubt arises over any aspect of safety, consult Inspire Architects.
 - Should any discrepancy be found on this drawing or related project information then the matter should be brought to the attention of Inspire Architects for resolution as soon as possible.
 - This drawing may be based on a measured survey or Ordnance Survey information. Do not scale from this drawing unless for planning purposes.
 - All dimensions are in millimetres unless otherwise stated. Do not scale from this drawing. All information and layouts detailed on this drawing are subject to site dimension checks.
 - Copyright - All Inspire Architects drawings are the property and copyright of Sophem Limited and are not to be used for any purpose without prior written agreement.

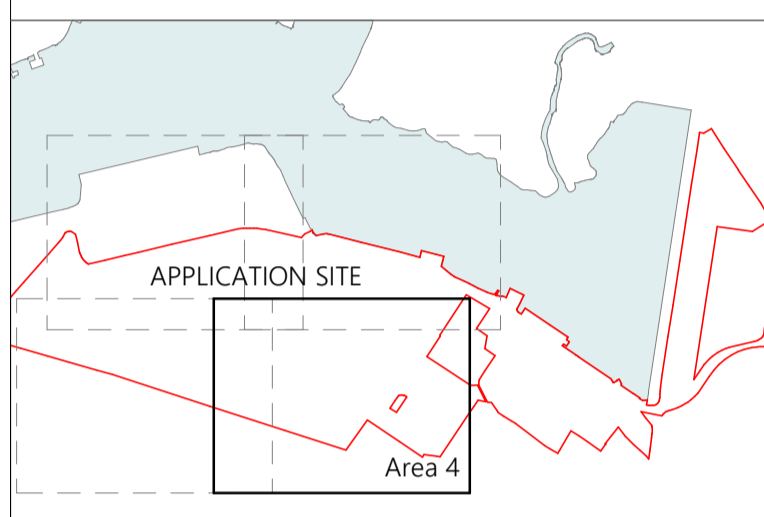

- NOTES**
- Survey information taken directly from drawings issued on December 2021 by AP Land Surveys.

- LEGEND**
- Application Boundary
 - Existing Buildings
 - Existing vegetation areas at time of survey in 2021
 - +8.00 m Existing site level

P8	CH	NC	09.08.2023
P7	CH	NC	25.07.2023
P6	CH	NC	17.07.2023
P5	CH	NC	13.07.2023
P4	CH	NC	30.06.2023
P3	CH	NC	23.06.2023
P2	CH	NC	31.05.2023
P1	CH	NC	30.03.2023
Revision	Drawn	Checked	Date



PROJECT NAME
Project Dragon - Sustainable Aviation Fuel (SAF) Production Facility

CLIENT
LanzaTech UK Limited

SHEET NAME
Existing Site Plan (Area 4)

SHEET SIZE A1 **SCALE** 1:500 @ A1
STATUS CODE S2 **STATUS** PLANNING

REVISION DATE 09.08.2023 **REVISION** P8

DRAWING NUMBER
2143.01-IA-ZZ-ST-DR-A-0204

1 Existing Site Plan - Area 4
1:500