

GENERAL NOTES

- All works proposed shall be conducted in accordance with the related H&S and CDM regulations. Where doubt arises over any aspect of safety, consult Inspire Architects.
- Should any discrepancy be found on this drawing or related project information then the matter should be brought to the attention of Inspire Architects for resolution as soon as possible.
- This drawing may be based on a measured survey or Ordnance Survey information. Do not scale from this drawing unless for planning purposes.
- All dimensions are in millimetres unless otherwise stated. Do not scale from this drawing. All information and layouts detailed on this drawing are subject to site dimension checks.
- Copyright - All Inspire Architects drawings are the property and copyright of Sophem Limited and are not to be used for any purpose without prior written agreement.

NOTES

- Survey information taken directly from drawings issued on December 2021 by AP Land Surveys.
- Inspire Architects are not responsible for the design of the plant equipment identified on this drawing.

LEGEND

- Application Boundary
- Existing Buildings
- Proposed Plant / Buildings
- Existing buildings to be demolished
- 2400mm high palasade security fencing with security topping
- 2400mm high chainlink fencing
- Bunding around tanks. Height varies depending on the volume of product in each tank.
- Temporary security fencing

Revision	Drawn	Checked	Date
P4	CH	NC	11.08.2023
P3	CH	NC	09.08.2023
P2	CH	NC	25.07.2023
P1	CH	NC	17.07.2023



PROJECT NAME

Project Dragon - Sustainable Aviation Fuel (SAF) Production Facility

CLIENT

LanzaTech UK Limited

SHEET NAME

Proposed Site Fencing Layout

SHEET SIZE

A1

SCALE

1: 1000 @ A1

STATUS CODE

S2

STATUS

PLANNING

REVISION DATE


11.08.2023

REVISION

P4

DRAWING NUMBER

2143.01-IA-ZZ-ST-DR-A-0240

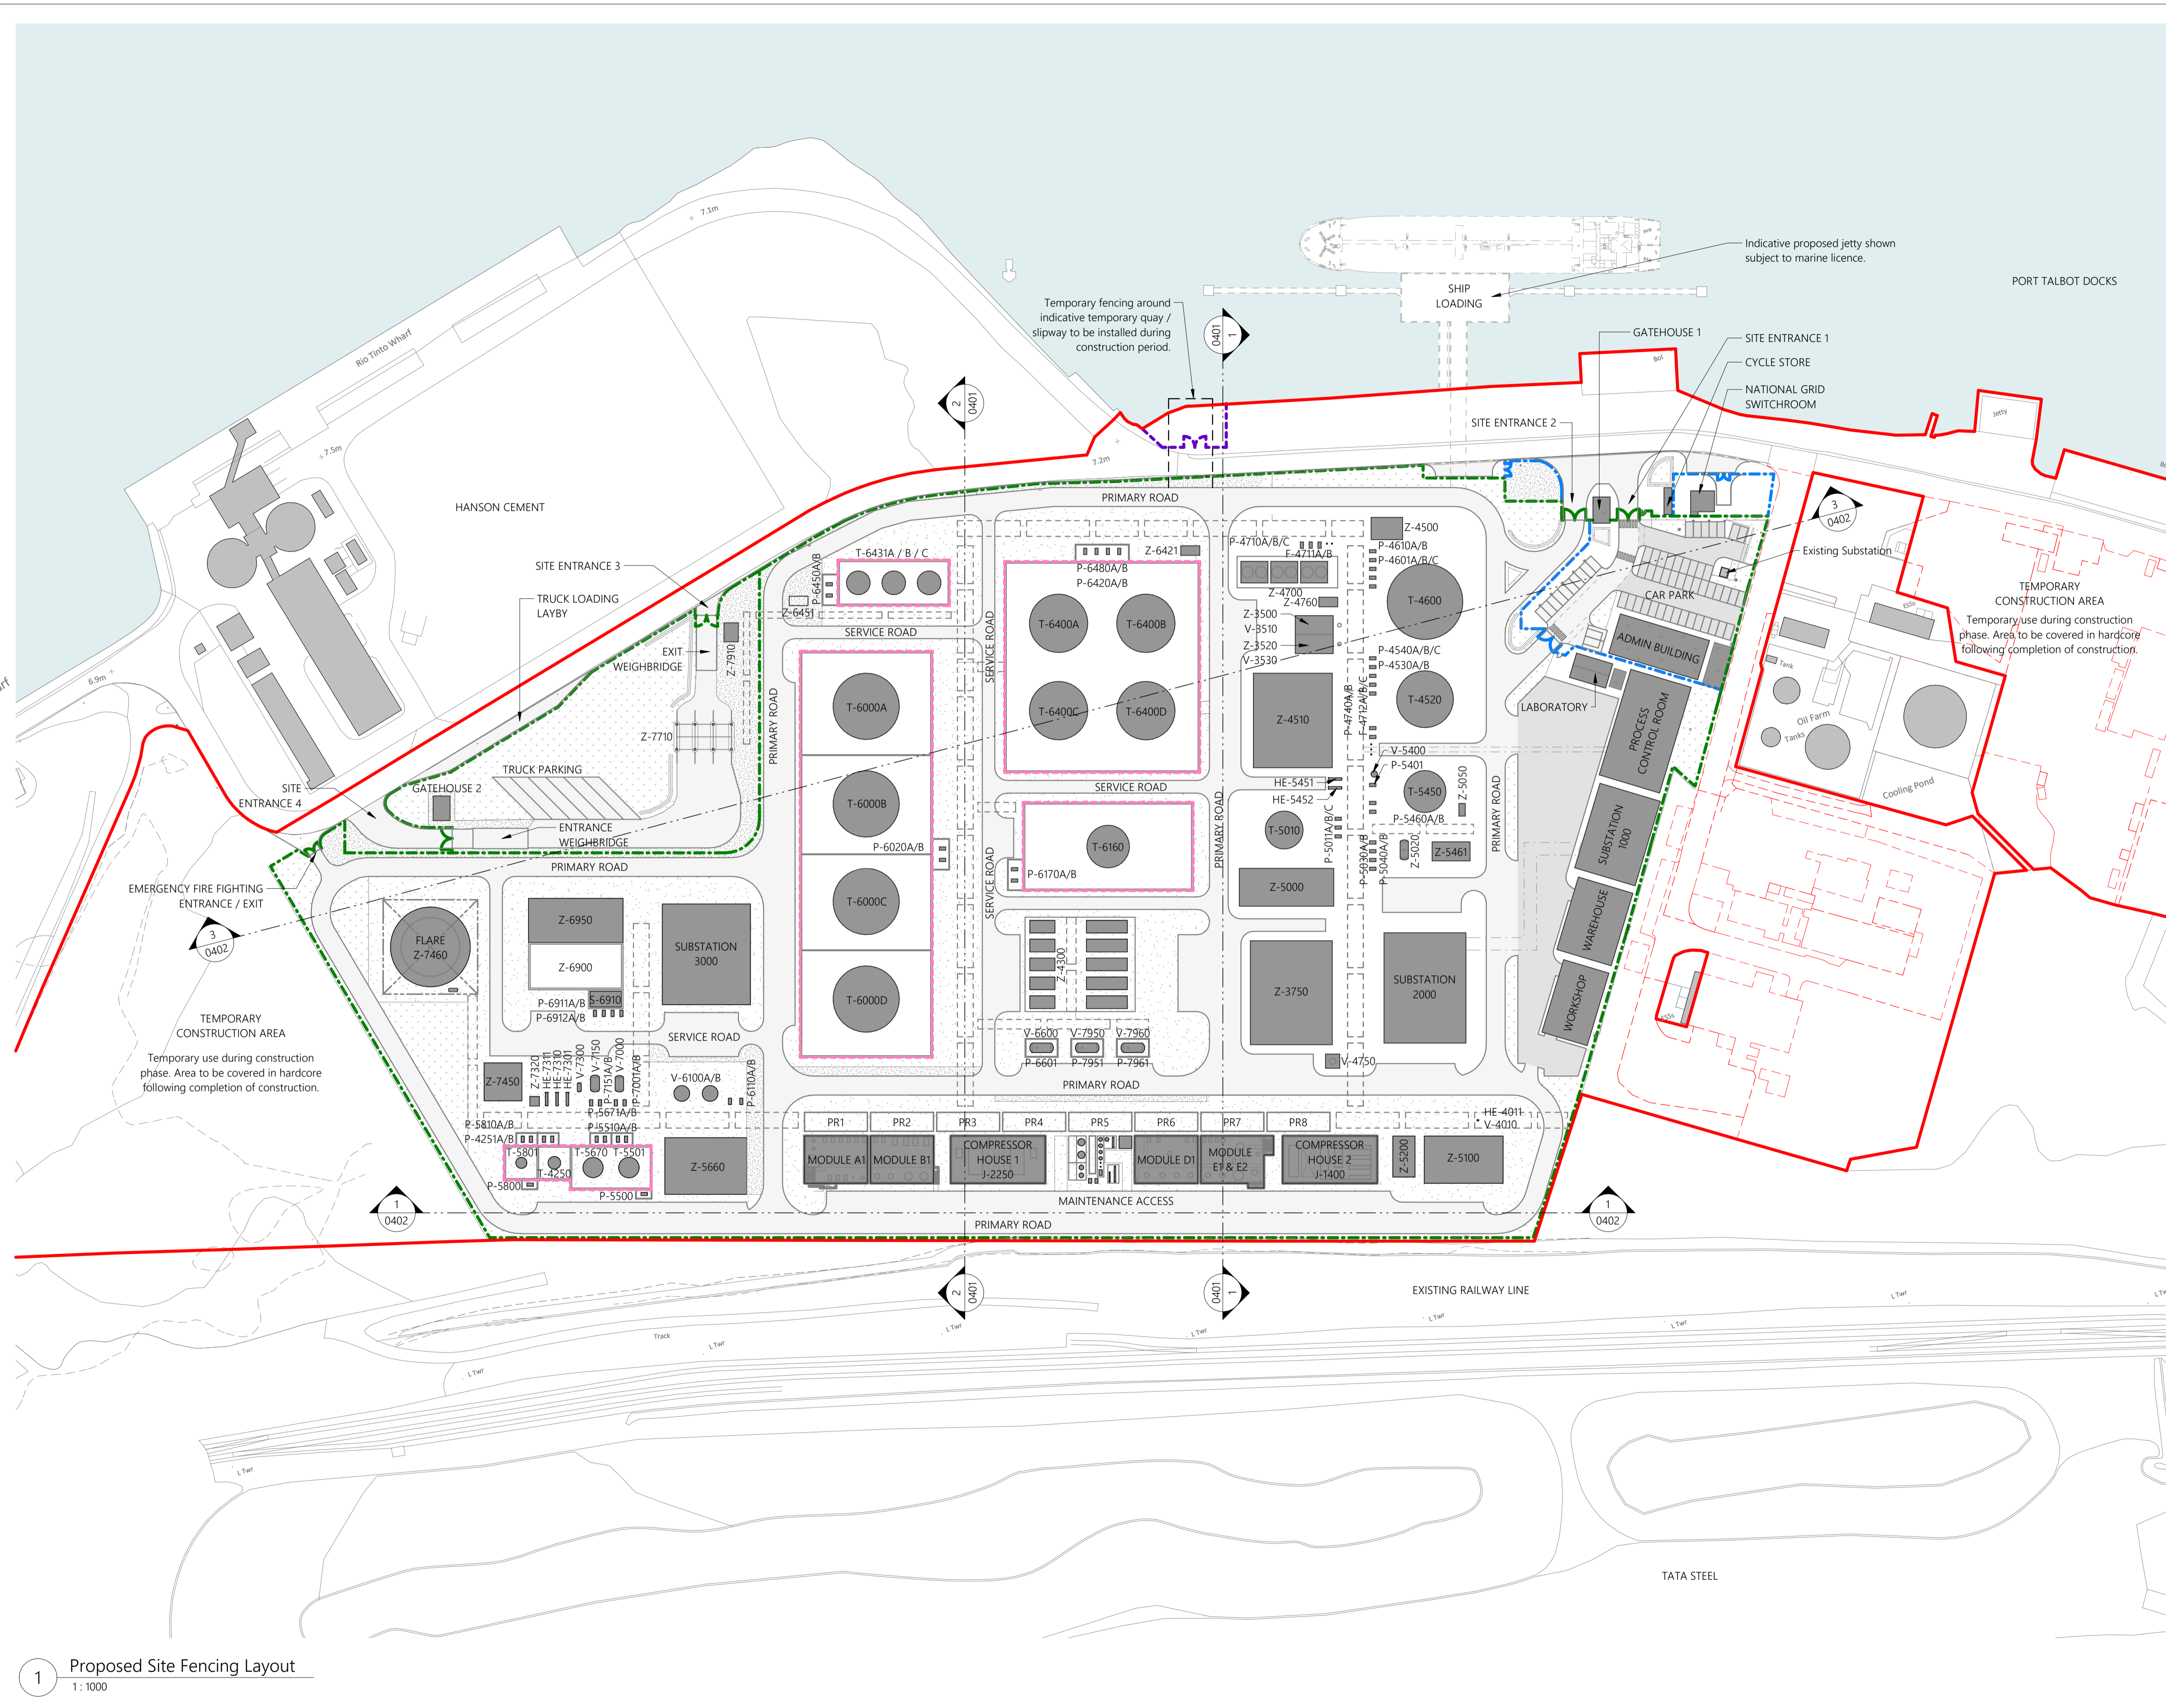

1 Proposed Site Fencing Layout  
1: 1000